

**General Notes**

DO NOT SCALE. All dimensions must be checked on site, errors are to be reported.

All illustrated material is subject to copyright. Unless otherwise agreed in writing, all rights to use this document are subject to payment of Architect's charges. This document may only be used for the express purpose and project for which it has been created and delivered, as notified in writing by the Architect. This document may not be otherwise used or copied. Any unauthorised use of this document is at the user's sole risk and without limiting the Architect's rights the user releases and indemnifies the Architect from and against all loss so arising.


Contractors must ensure that cross referenced drawings and specifications noted on these drawings are checked on a regular basis to ensure that the latest revisions are used.

**Client**


St. Edward  
Chelsea Bridge Wharf  
380 Queensdown Road  
London SW11 8PE  
020 7720 2600

**Architect**

Patel Taylor  
48 Rawstorne Street  
London EC1V 7ND  
020 7278 2323

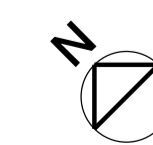

Scale 1:250 @ A1

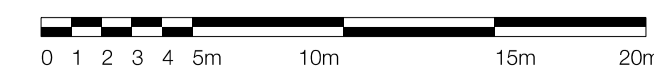

**Title**

General arrangement plan  
Ground floor

**Project**

Homebase Site, Syon Lane

**Scale**

1:250 @ A1      1:500 @ A3

**Issue Record**

Issue Record	By	Chk	Date
P37 Planning addendum	MA	AC	18.12.2020
P36 Planning Issue	MA	AC	21.09.2020
P35 Planning Issue	MA	AC	09.09.2020
P34 Planning Issue	MA	AC	27.08.2020
P33 For information	TG	AC	24.08.2020
P32 Planning Issue	TG	AC	29.07.2020

**Drawing Number**

579-PTA-ZZ-00-DR-A-1001      P37

**Status**

For Planning

**Project**

Patel Taylor  
48 Rawstorne Street  
London EC1V 7ND  
T +44 (0)20 7278 2323  
www.patel-taylor.co.uk