
All illustrated material is subject to copyright. Unless otherwise agreed in writing, all rights to use this document are subject to payment of Architect's charges. This document may only be used for the express purpose and project for which it has been created and delivered, as notified in writing by the Architect. This document may not be otherwise used or copied. Any unauthorised use of this document is at the user's sole risk and without limiting the Architect's rights the user releases and indemnifies the Architect from and against all loss so arising. Contractors must ensure that cross referenced drawings and specifications noted on these drawings are checked on a regular basis to ensure that the latest revisions are used.


DO NOT SCALE. All dimensions must be checked on site, errors are to be reported.

General Notes

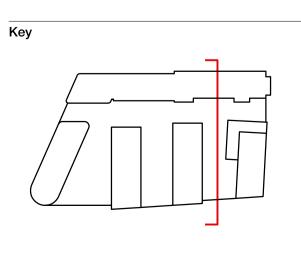

4



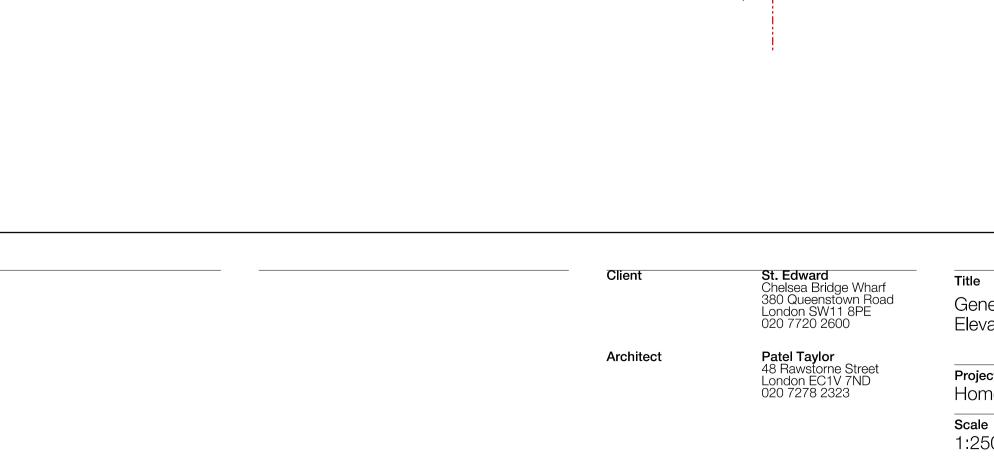

Scale 1:250 @ A1

0 1 2 3 4 5m 10m

General arragement Elevation - Block D east courtyard

Project Homebase Site, Syon Lane

1:250 @ A1

20m

15m

1:500 @ A3

Issue Record		Ву	Chk	Date
P07	Planning Addendum	PG	AC	18.12.202
P06	Planning Issue	MA	AC	21.09.202
P05	Planning Issue	PG	AC	28.08.202
P04	Planning Issue	AP	AC	28.07.202
P03	Planning Draft	TG	AC	17.07.202
P02	Design Freeze 2	TG	AC	31.01.202

## Drawing Number Revision 579-PTA-ZZ-ZZ-ELE-A-0011 P07 Status

For Planning

Patel Taylor 48 Rawstorne Street London EC1V 7ND T +44 (0)20 7278 2323 www.pateltaylor.co.uk

