




NORTH / WEST

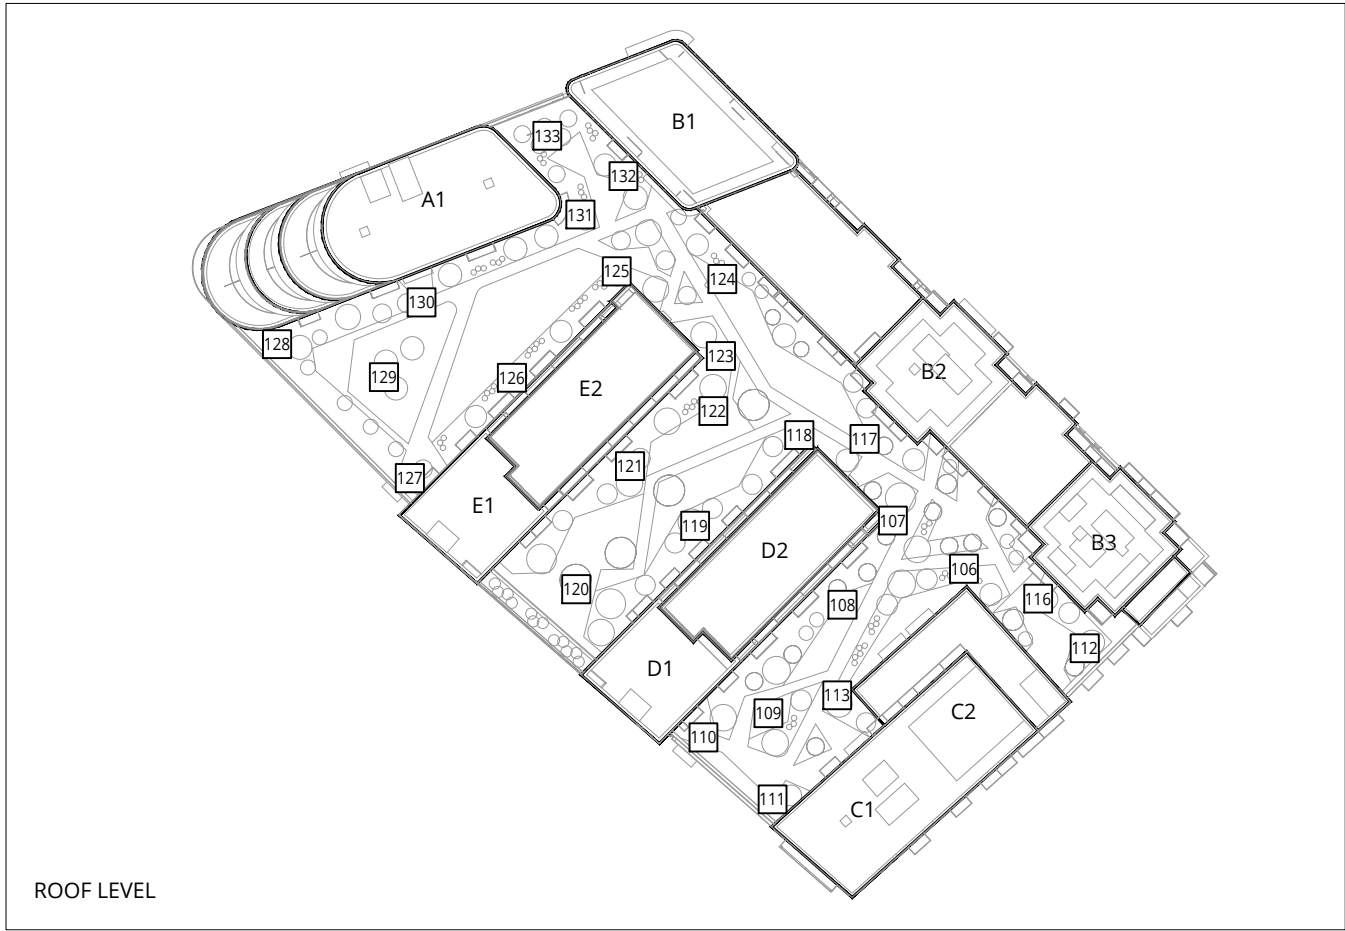

ROOF LEVEL

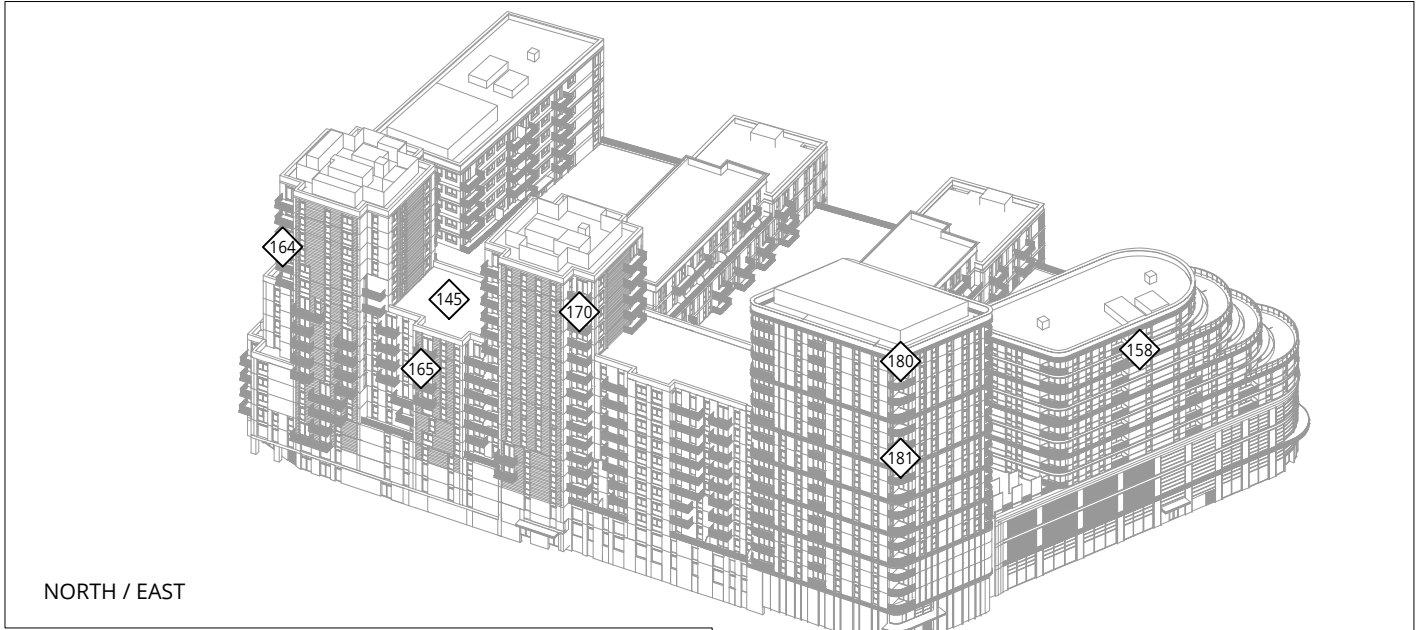

NORTH / EAST

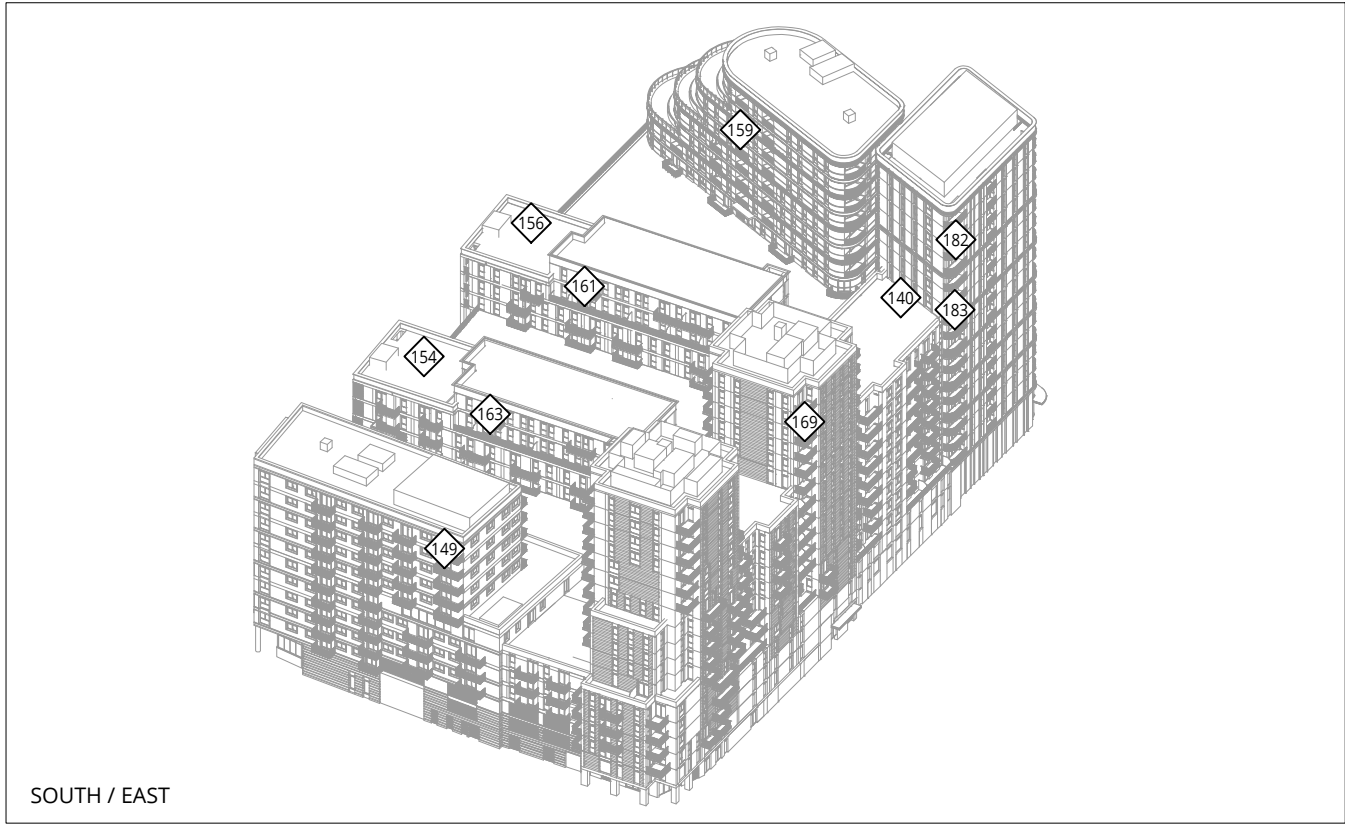

SOUTH / EAST


LEGEND:

SAFETY CATEGORIES:

- Pass
- S15 Exceeded
- S20 Exceeded

SENSOR LOCATION:

- Ground Level
- Podium Level
- Roof Level

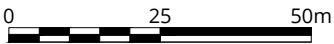

Pedestrian Wind Safety Conditions - Isometric Views

M1: Proposed Development with Existing Surrounding Buildings, Proposed Landscaping and Wind Mitigation Measures Annual

Homebase Syon Lane - London, UK

Drawn by: JLF Figure: 20

Approx. Scale @A3: 1:1250

Date Revised: Sep. 16, 2020

Project #1902372

