


APPENDIX 12.2
WINDOW MAPS OF THE SURROUNDING RESIDENTIAL
PROPERTIES

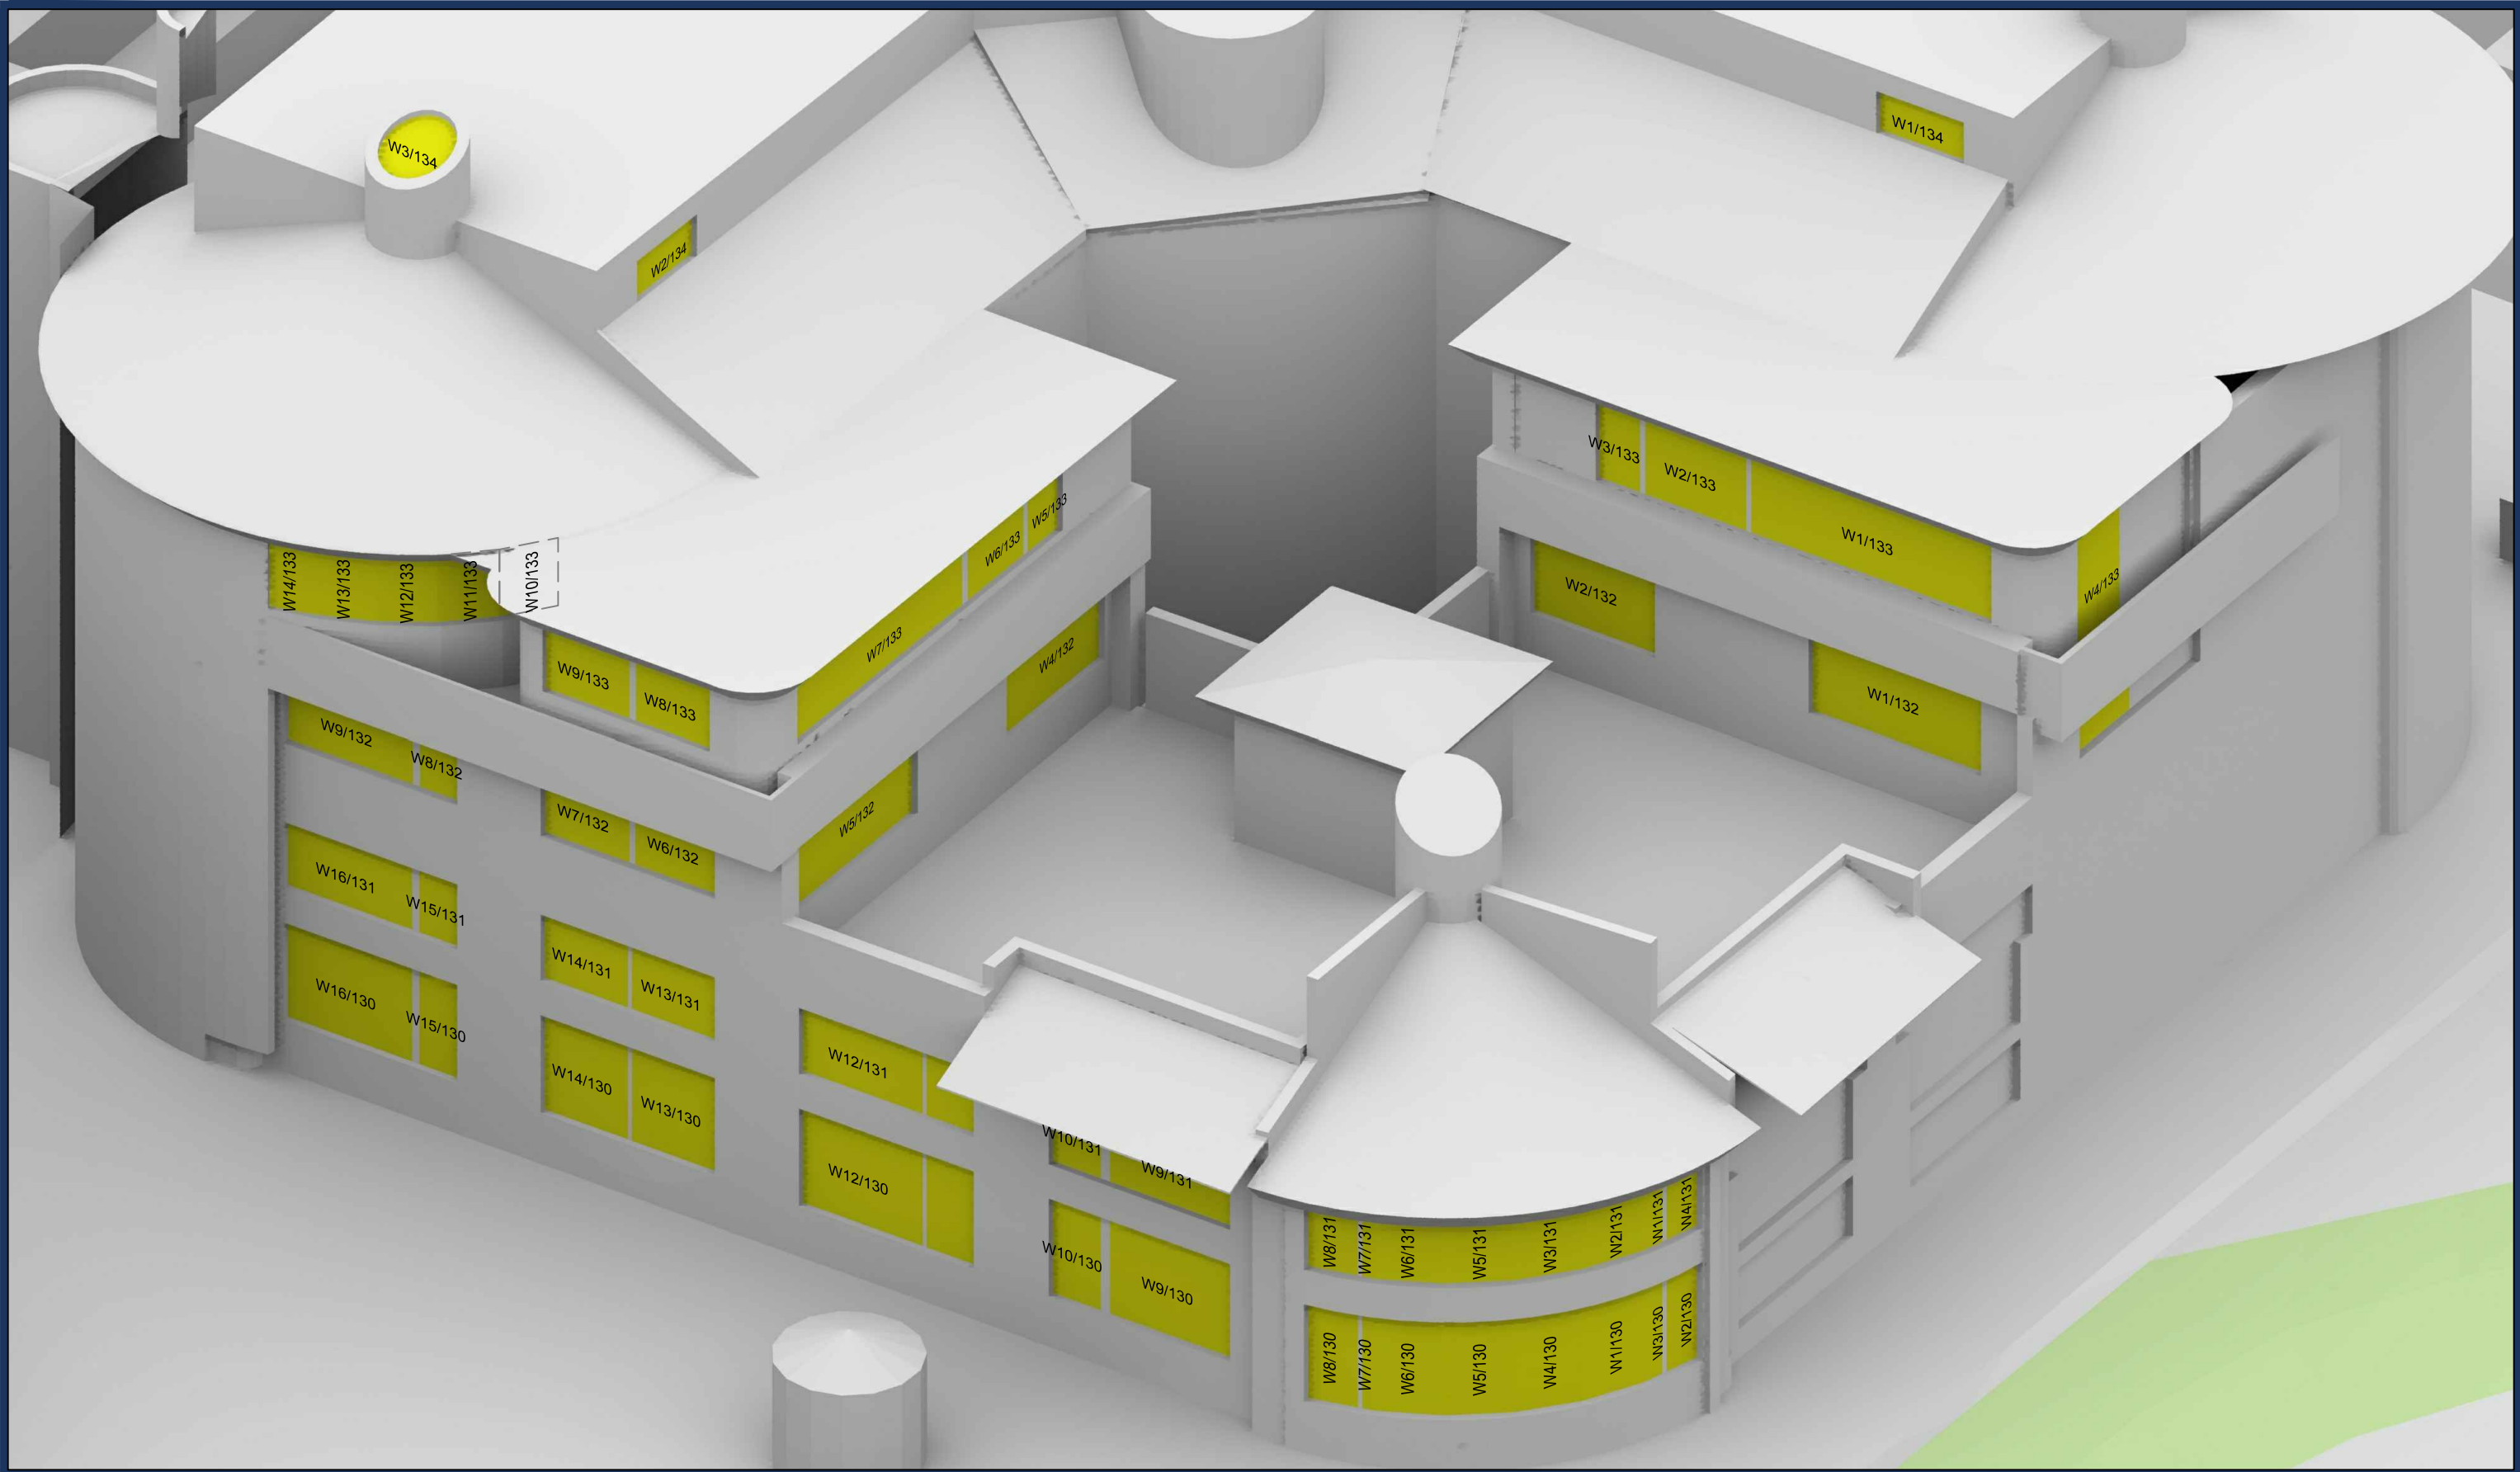

Sources: Point 2
Point Cloud Scan
Site Photography

Patel Taylor Architects Ltd
Proposed Info (received 26/11/19)
579-PTA-ZZ-ZZ-M3-A-0001_MassingOption1m_P02.dwg

Key:

Project: Homebase, Syon Lane
Brentford

Title: Window Maps
Block 1, 1 New Horizons Court

Scheme Confirmed:

Date:

Drawn By:
SDJ



Scale:
NTS @ A3

Date:
Dec 19

Dwg No:
P1964/W/01

Rel:
11



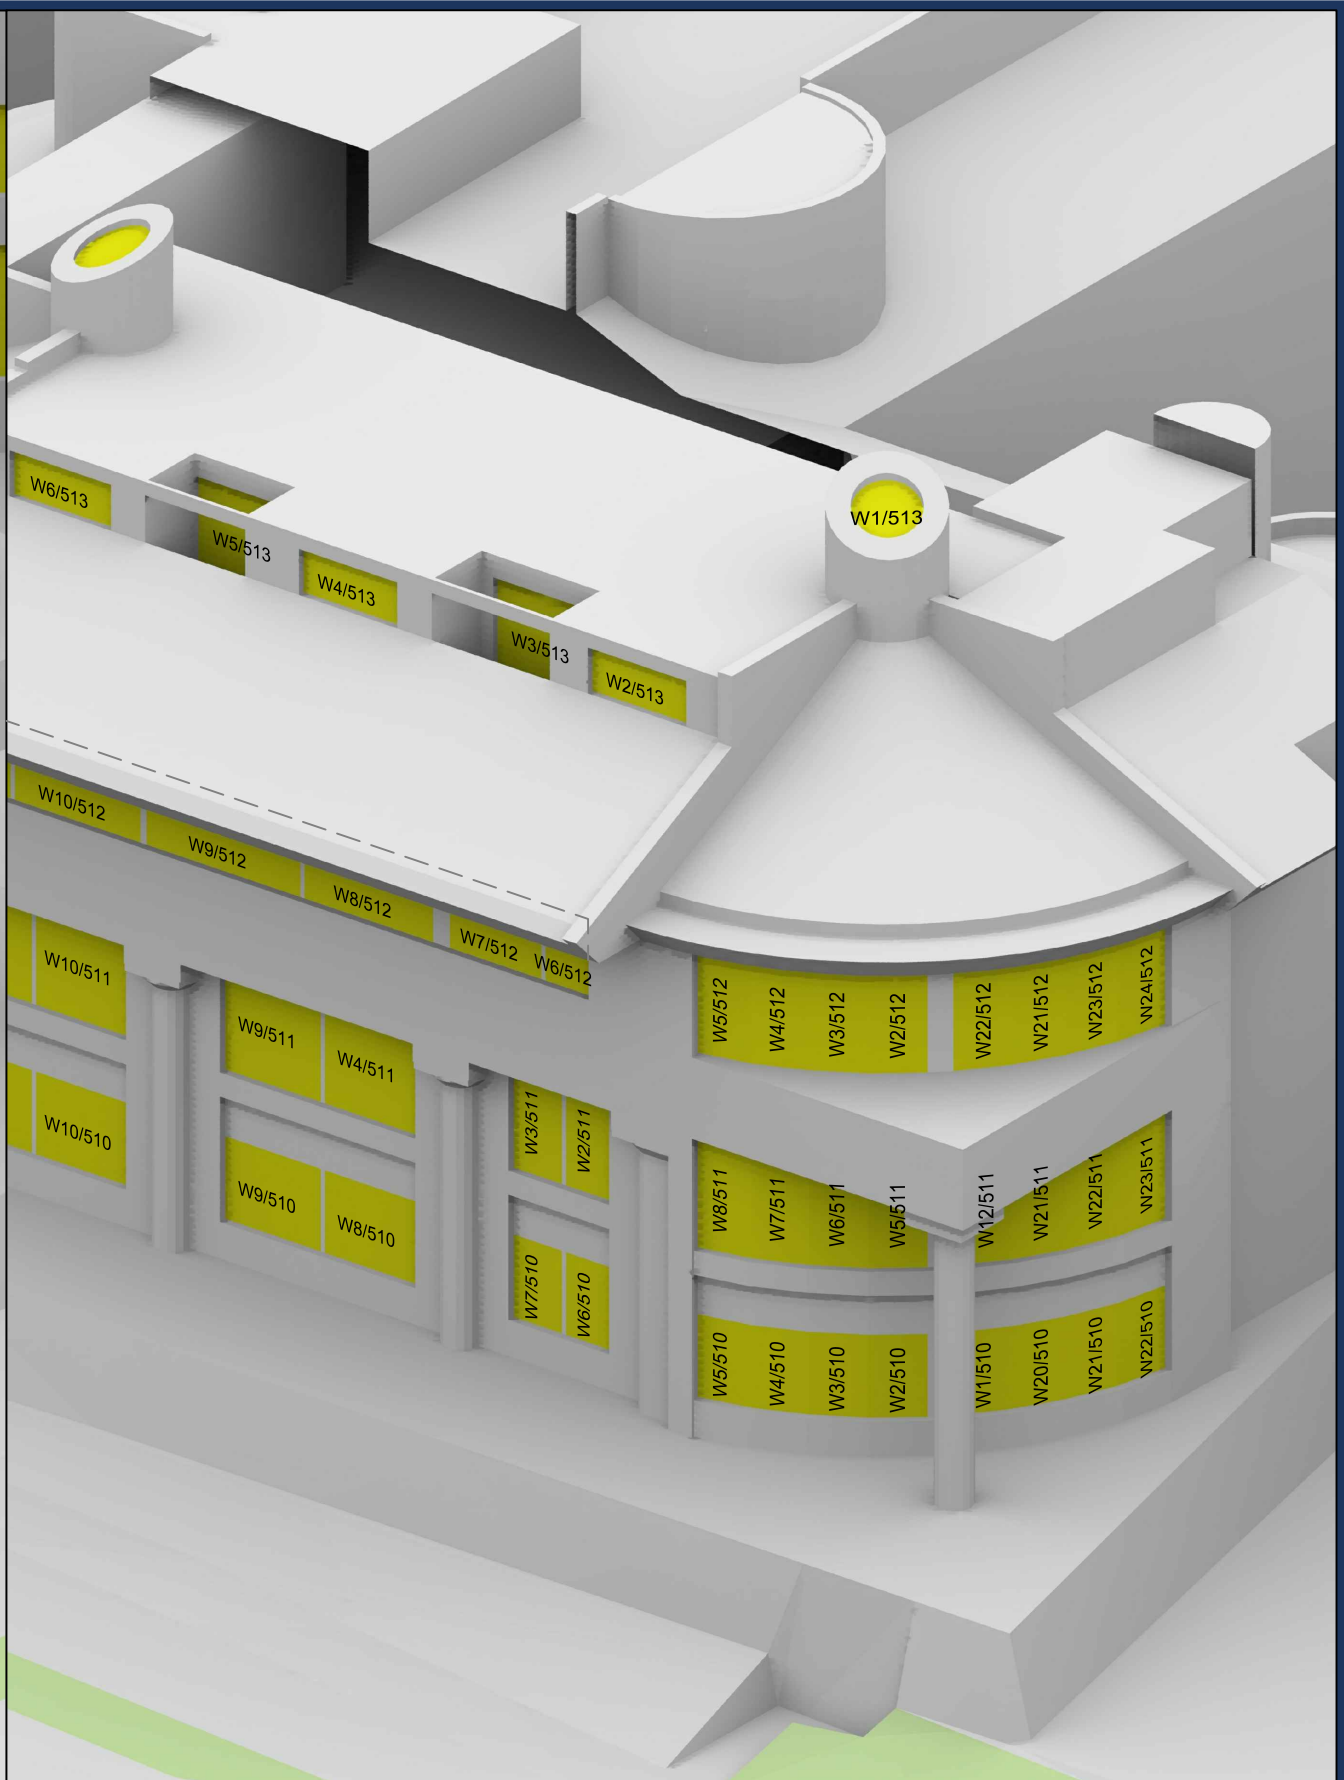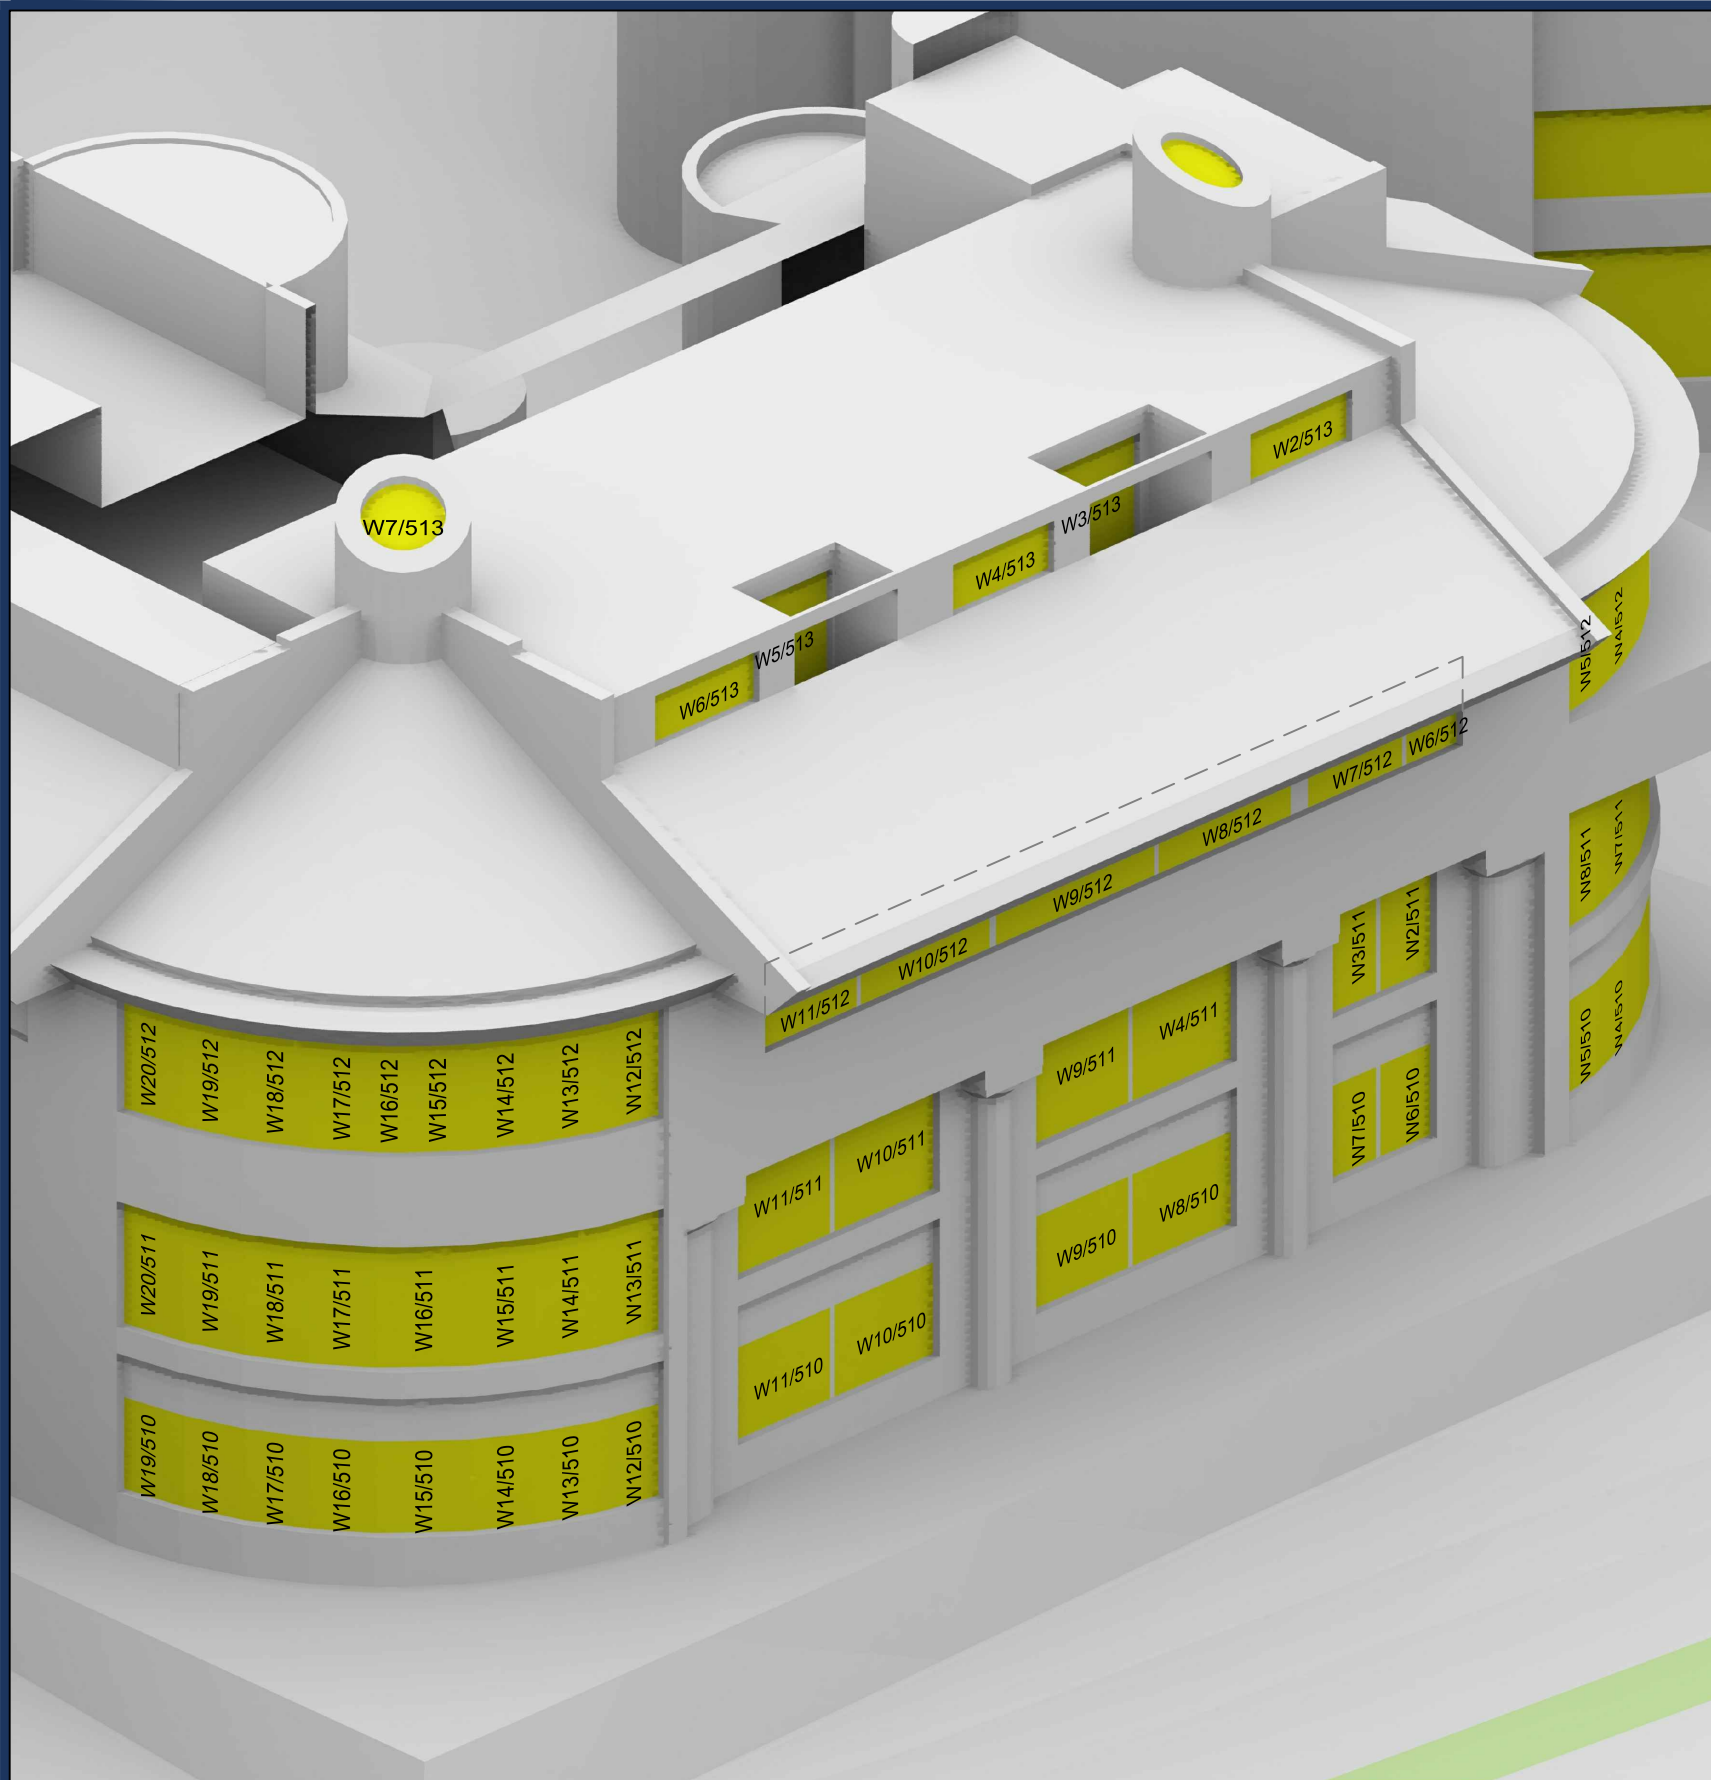

Sources: Point 2
Point Cloud Scan
Site Photography

Patel Taylor Architects Ltd
Proposed Info (received 26/11/19)
579-PTA-ZZ-ZZ-M3-A-0001_MassingOption1m_P02.dwg

Key:

Scheme Confirmed:

Date:

Project: Homebase, Syon Lane
Brentford

Drawn By:
SDJ

Scale:
NTS @ A3



Date:
Dec 19

Title: Window Maps
Block 4, 1 New Horizons Court

Dwg No:
P1964/W/02

Rel:
11



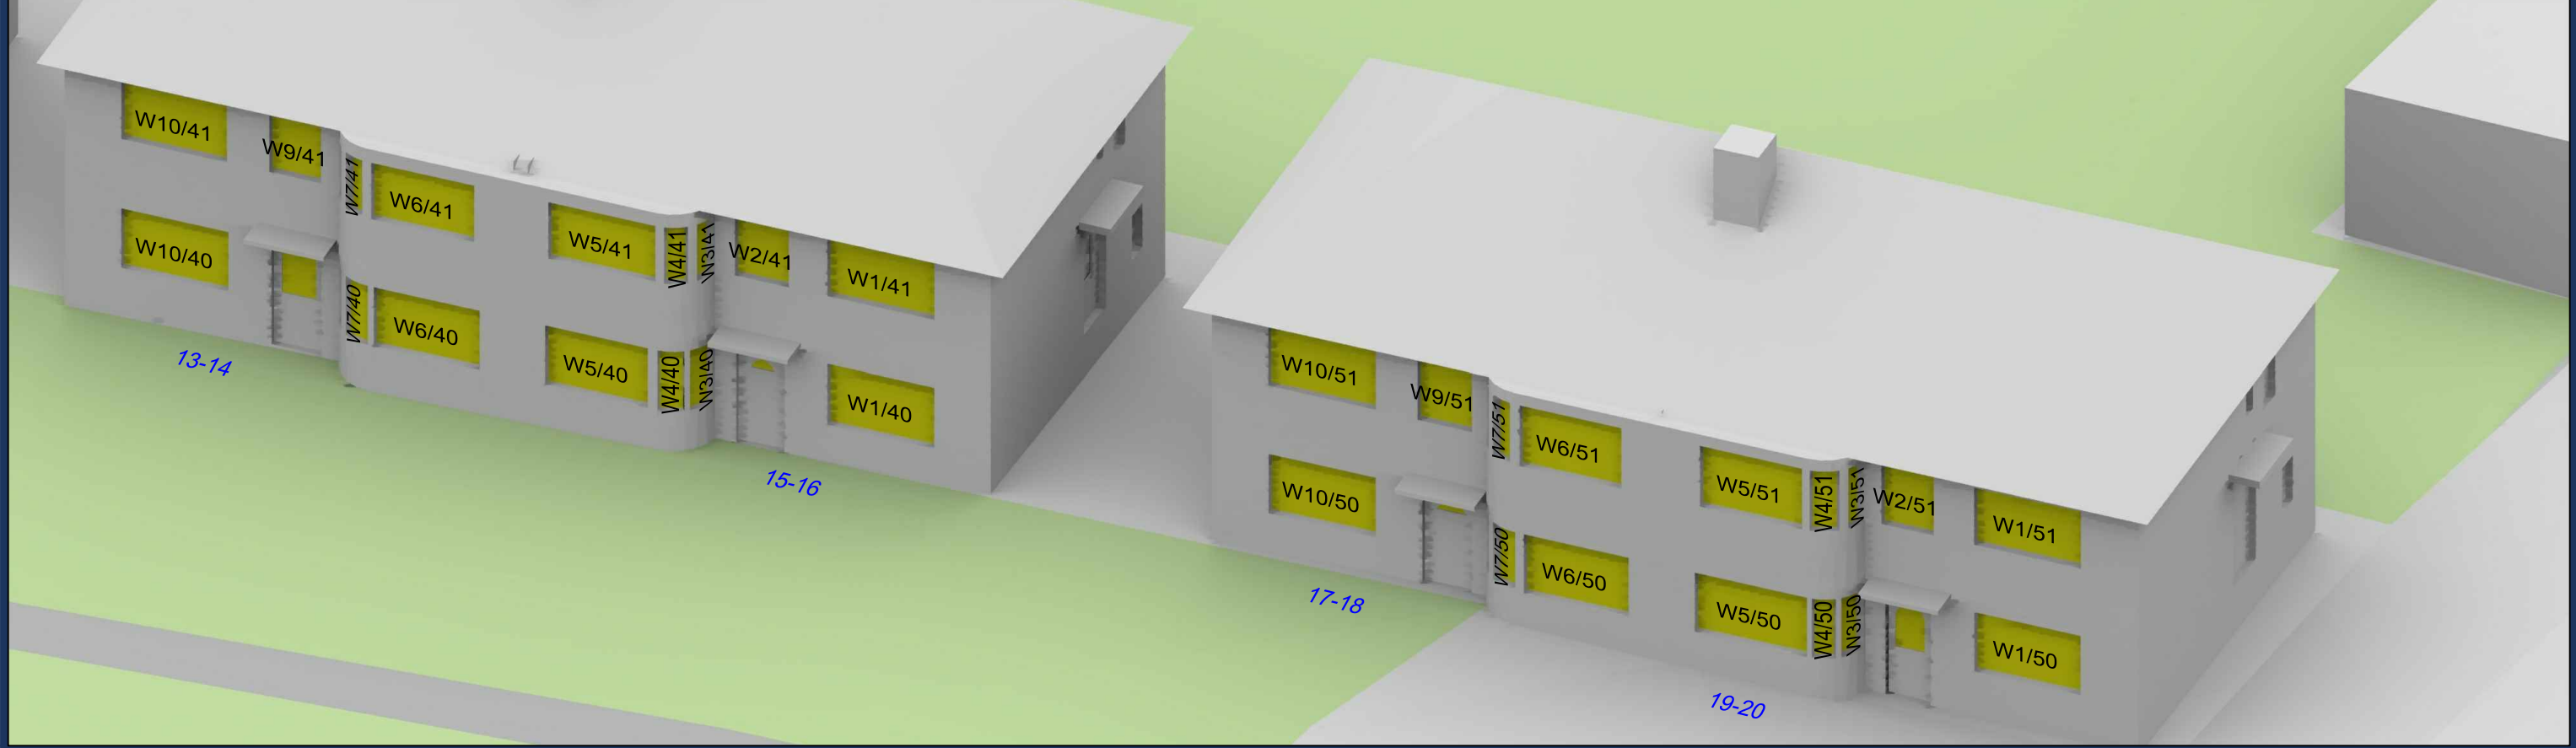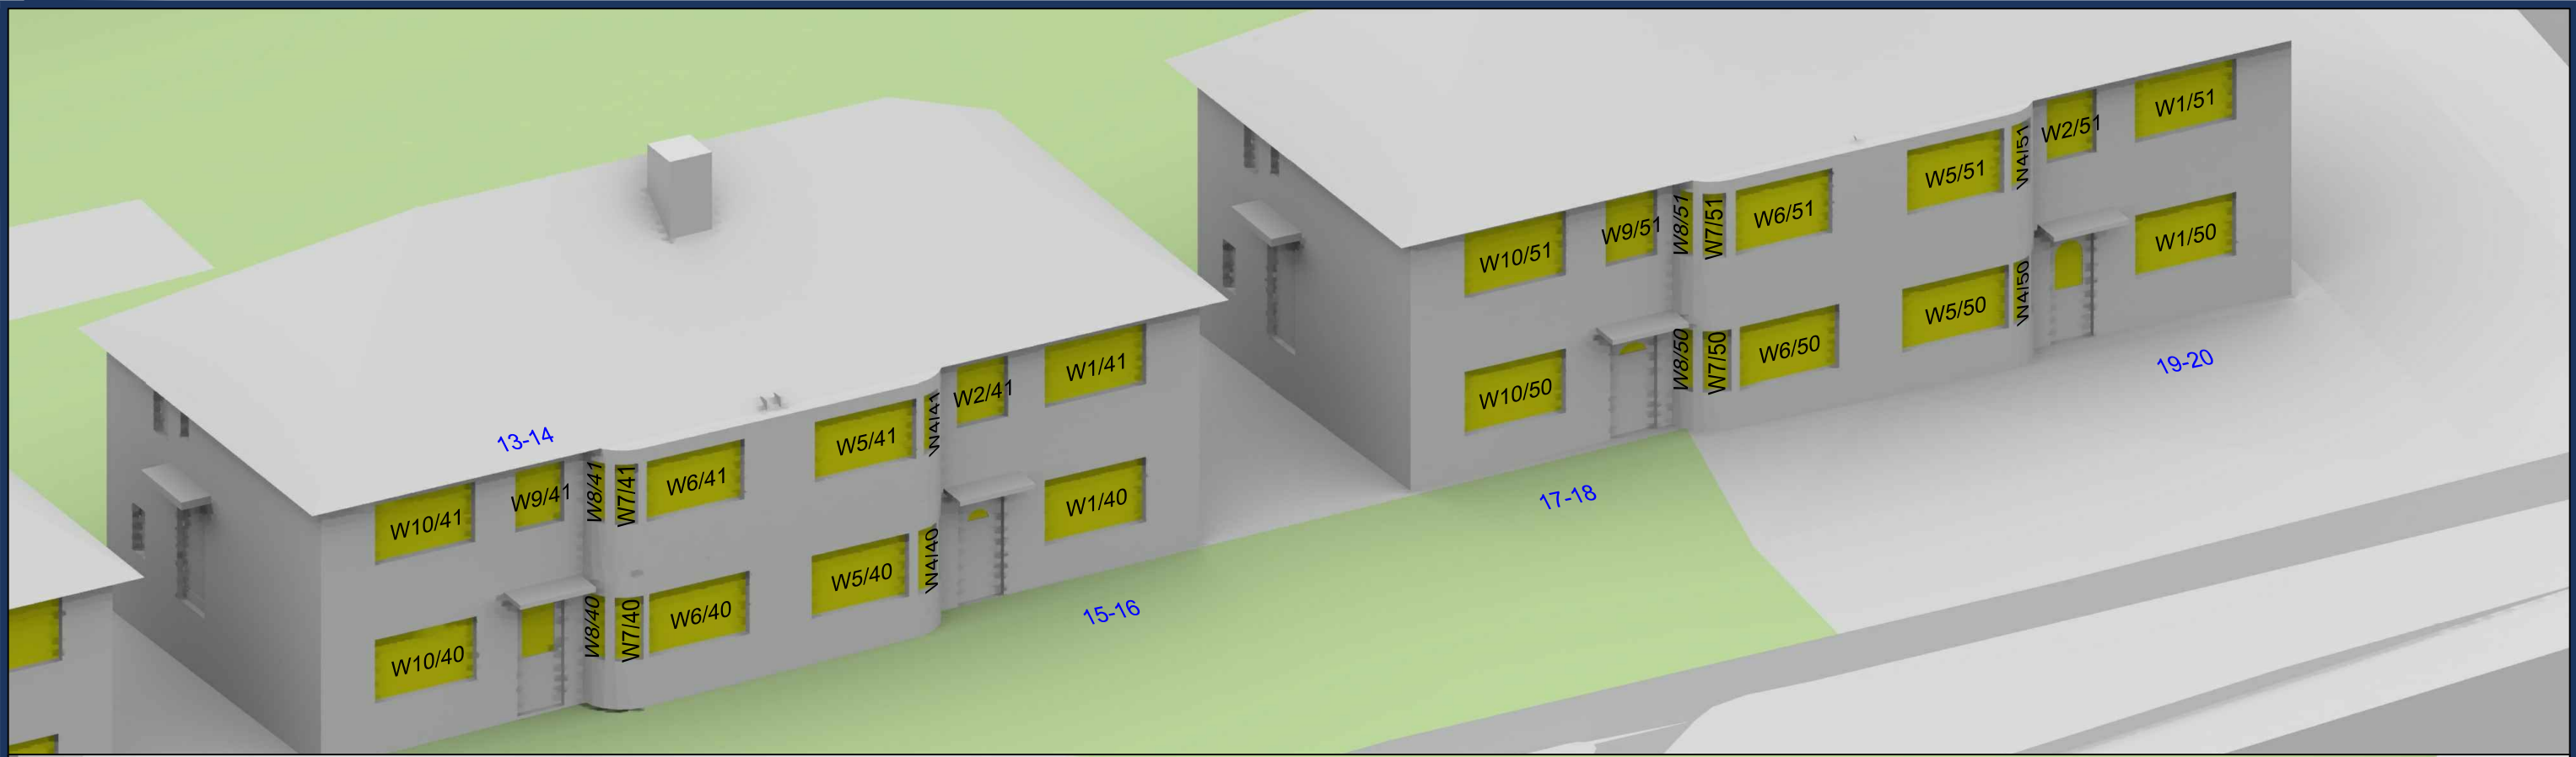

Sources: Point 2
Point Cloud Scan
Site Photography

Patel Taylor Architects Ltd
Proposed Info (received 26/11/19)
579-PTA-ZZ-ZZ-M3-A-0001_MassingOption1m_P02.dwg

Key:

Project: Homebase, Syon Lane
Brentford

Title: Window Maps
13-20 Northumberland Gardens

Scheme Confirmed:

Date:

Drawn By:
SDJ


Scale:
NTS @ A3

Date:
Dec 19

Dwg No:
P1964/W/03

Rel:
11



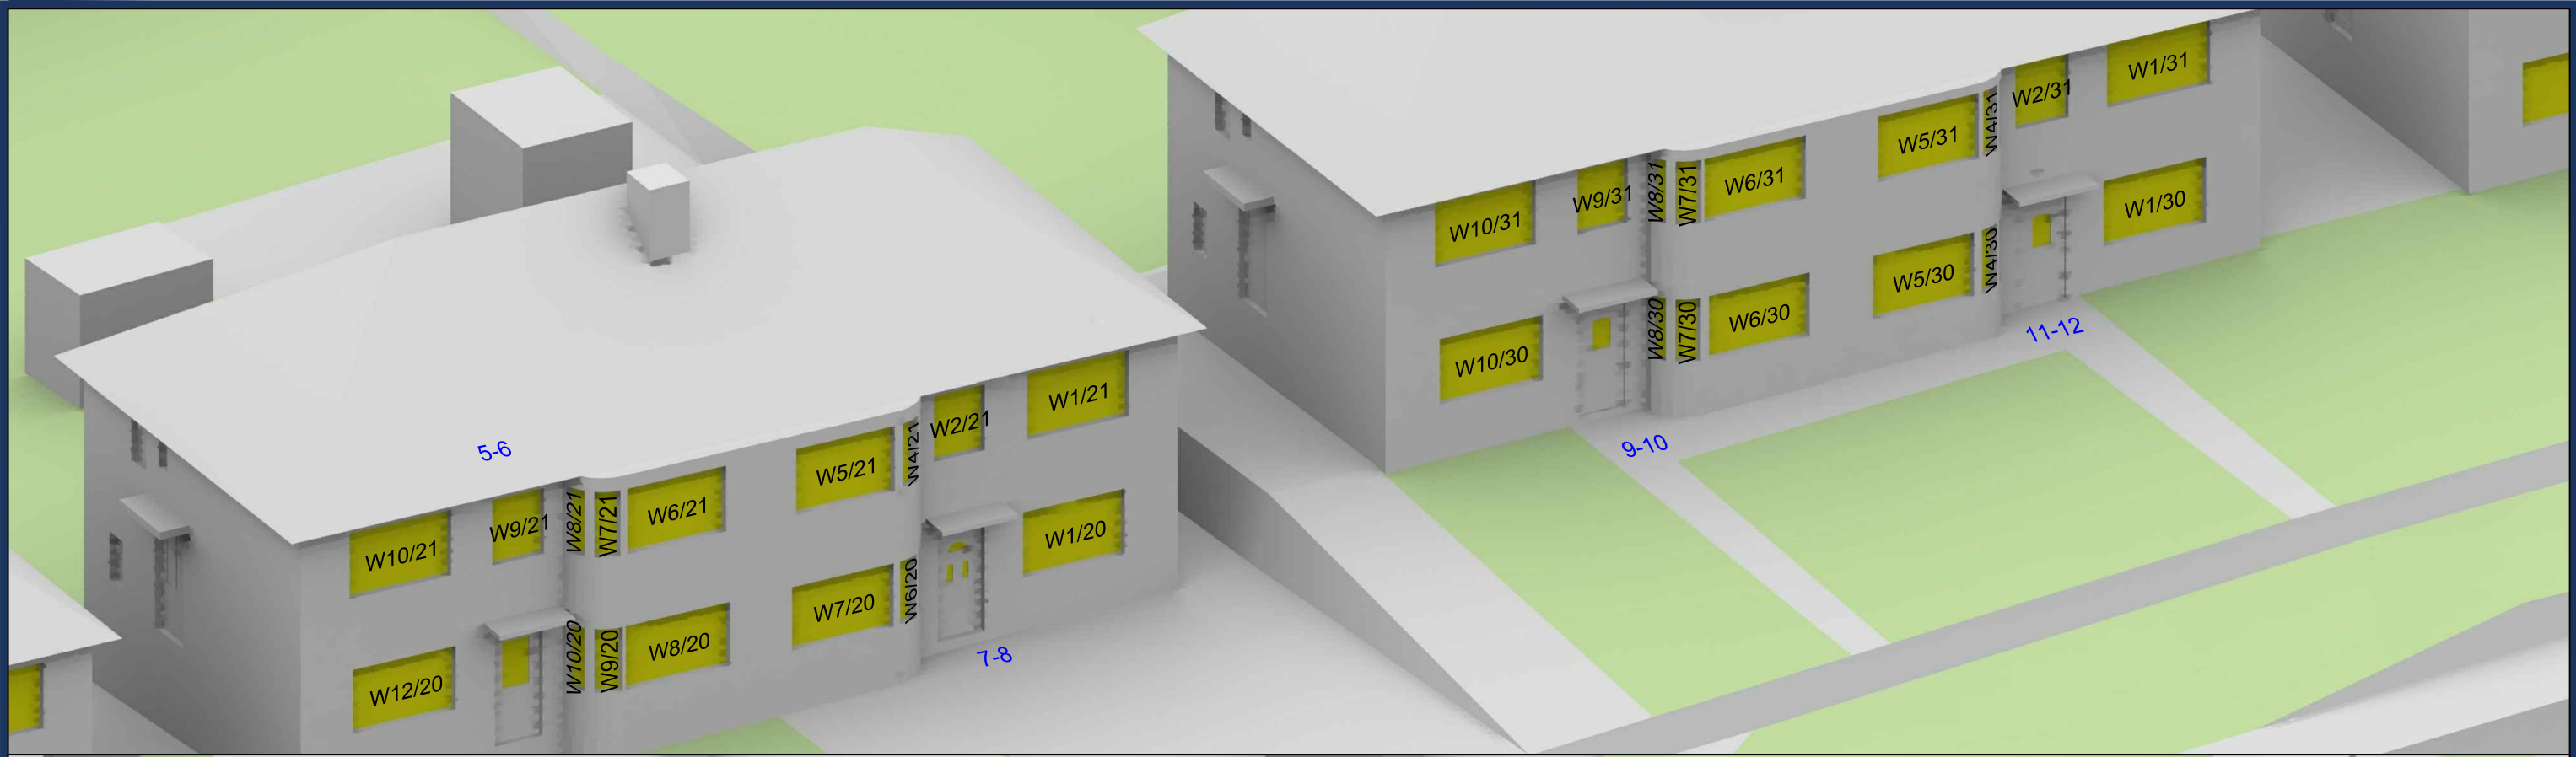

Sources: Point 2
Point Cloud Scan
Site Photography

Patel Taylor Architects Ltd
Proposed Info (received 26/11/19)
579-PTA-ZZ-ZZ-M3-A-0001_MassingOption1m_P02.dwg

Key:

Project: Homebase, Syon Lane
Brentford

Title: Window Maps
5-12 Northumberland Gardens

Scheme Confirmed:

Date:

Drawn By:
SDJ



Scale:
NTS @ A3

Date:
Dec 19

Dwg No:
P1964/W/04

Rel:
11



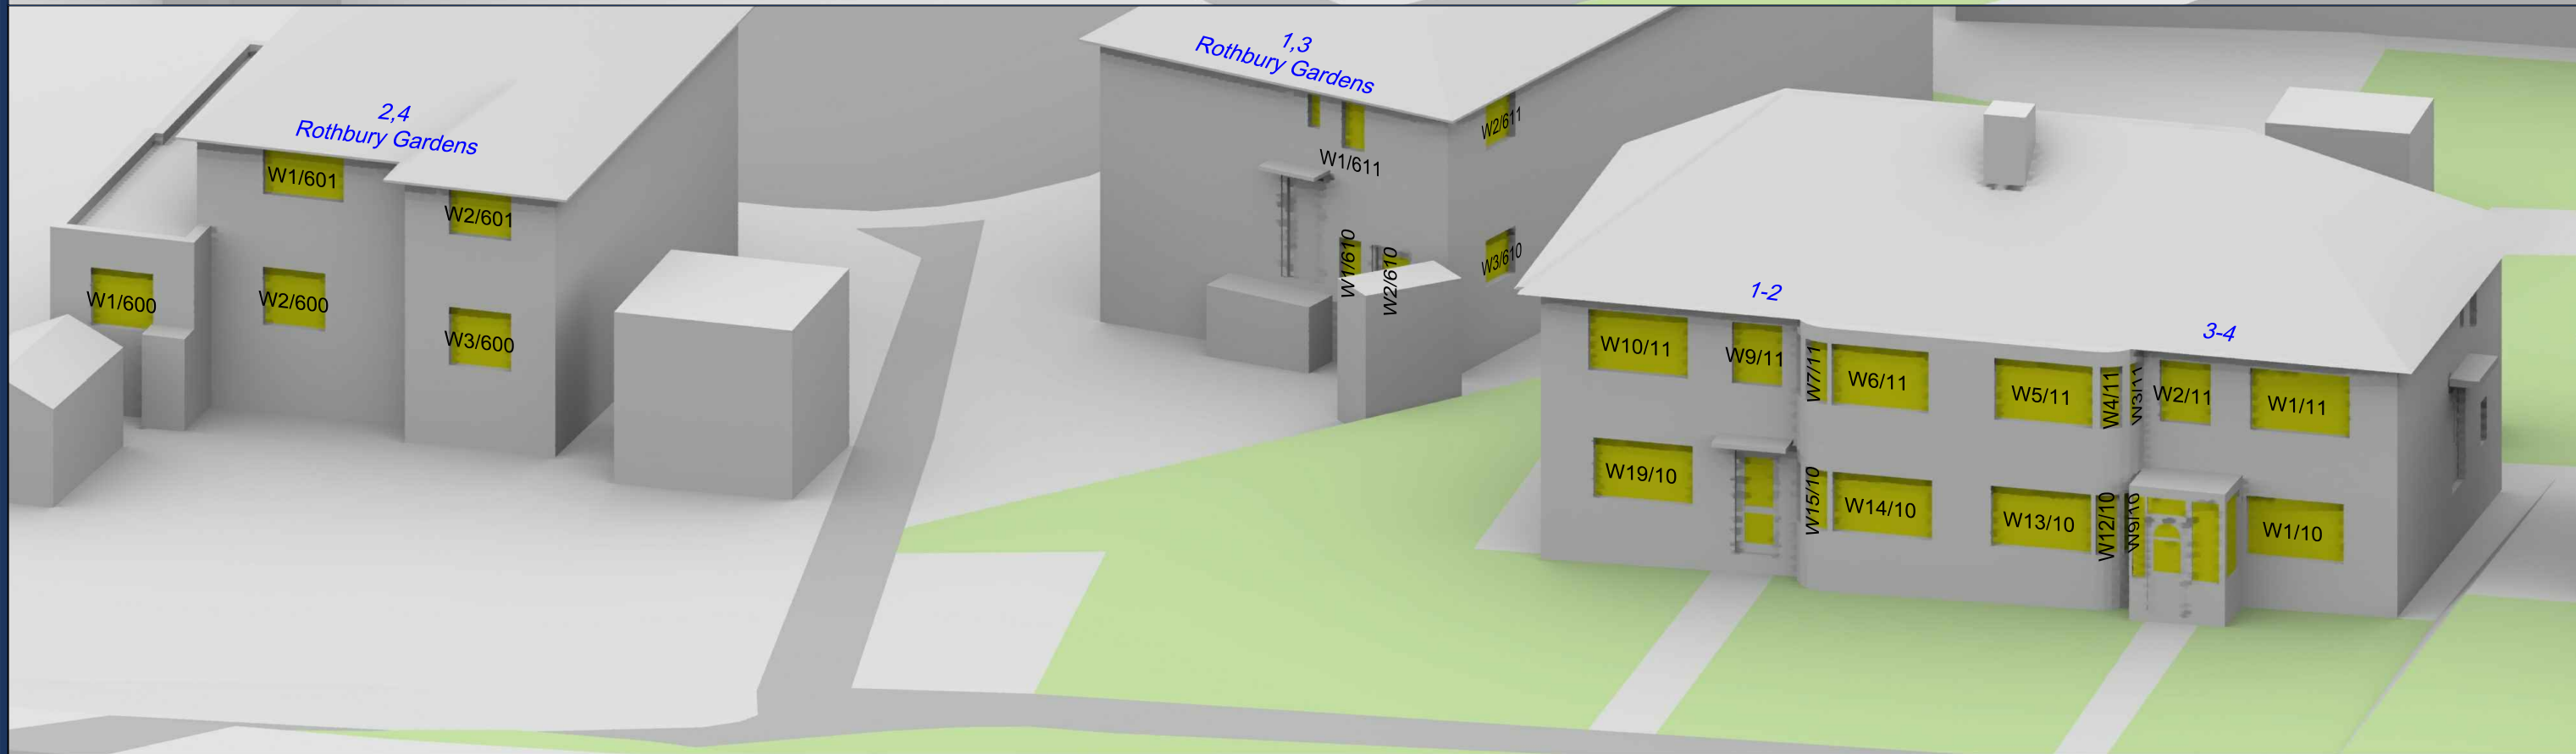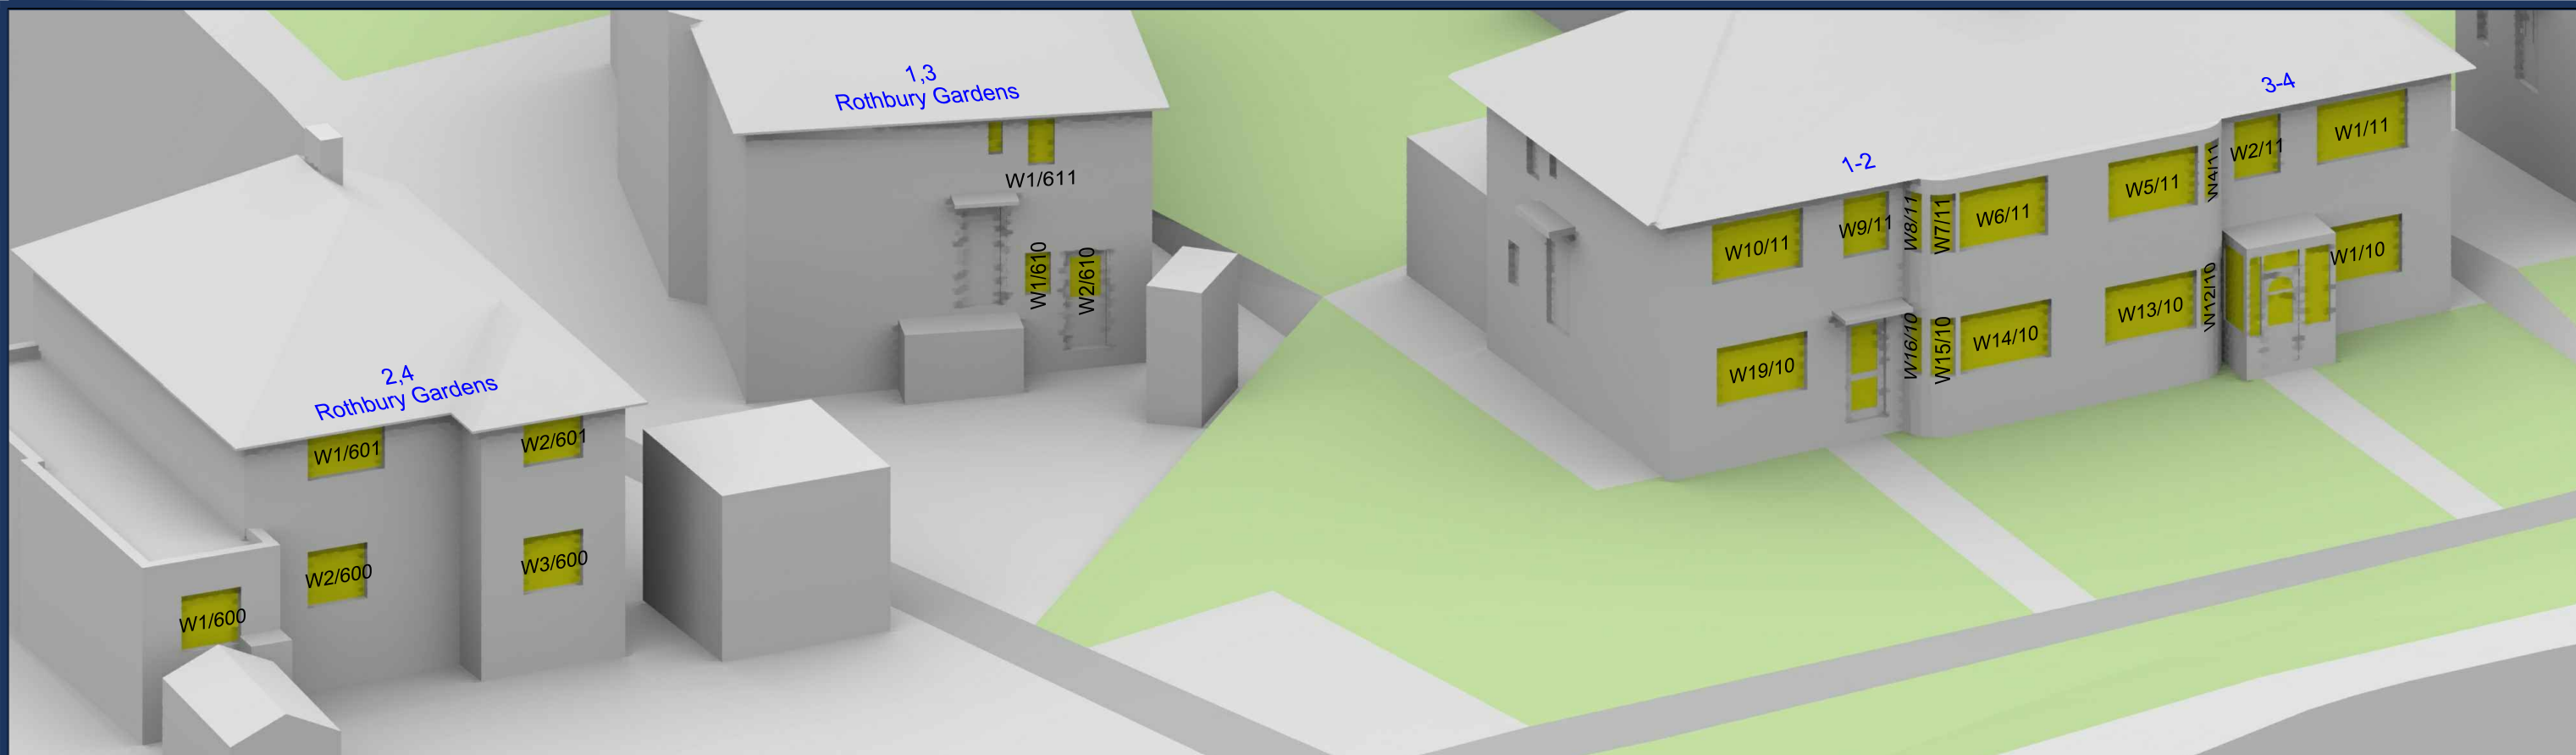

Sources: Point 2
Point Cloud Scan
Site Photography

Patel Taylor Architects Ltd
Proposed Info (received 26/11/19)
579-PTA-ZZ-ZZ-M3-A-0001_MassingOption1m_P02.dwg

Key:

Scheme Confirmed:

Date:

Project: Homebase, Syon Lane
Brentford

Drawn By:
SDJ

Scale:
NTS @ A3

Date:
Dec 19

Title: Window Maps
1-4 Northumberland Gardens &
1,3 & 2,4 Rothbury Gardens

Dwg No:
P1964/W/05

Rel:
11





Sources: Point 2
Point Cloud Scan
Site Photography

Patel Taylor Architects Ltd
Proposed Info (received 26/11/19)
579-PTA-ZZ-ZZ-M3-A-0001_MassingOption1m_P02.dwg

Key:

Scheme Confirmed:

Project: Homebase, Syon Lane
Brentford

Date:

Drawn By:
SDJ

Scale:
NTS @ A3

Title: Window Maps
23-24 & 27-28 Brambles Close

Date: Dec 19

Dwg No: **P1964/W/06**

Rel: **11**





Sources: Point 2
Point Cloud Scan
Site Photography

Patel Taylor Architects Ltd
Proposed Info (received 26/11/19)
579-PTA-ZZ-ZZ-M3-A-0001_MassingOption1m_P02.dwg

Key:

Scheme Confirmed:

Date:

Project: Homebase, Syon Lane
Brentford

Drawn By: SDJ

Scale: NTS @ A3

Date: Dec 19

Title: Window Maps
40 & 42-44 Cherry Crescent

Dwg No: **P1964/W/07**

Rel: **11**





Sources: Point 2
 Point Cloud Scan
 Site Photography

Patel Taylor Architects Ltd
 Proposed Info (received 26/11/19)
 579-PTA-ZZ-ZZ-M3-A-0001_MassingOption1m_P02.dwg

Key:

Project: Homebase, Syon Lane
 Brentford

Title: Window Maps
 46-52 Cherry Crescent

Scheme Confirmed:

Date:

Drawn By:
 SDJ

Scale:
 NTS @ A3

Date:
 Dec 19

Dwg No:
P1964/W/08

Rel:
11

