





General Notes
DO NOT SCALE. All dimensions must be checked on site, errors are to be reported.

All illustrated material is subject to copyright. Unless otherwise agreed in writing, all rights to use this document are subject to payment of Architect's charges. This document may only be used for the express purpose and project for which it has been created and delivered, as notified in writing by the Architect. This document may not be otherwise used or copied. Any unauthorised use of this document is at the user's sole risk and without limiting the Architect's rights the user releases and indemnifies the Architect from and against all loss so arising.

Contractors must ensure that cross referenced drawings and specifications noted on these drawings are checked on a regular basis to ensure that the latest revisions are used.

Key

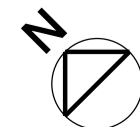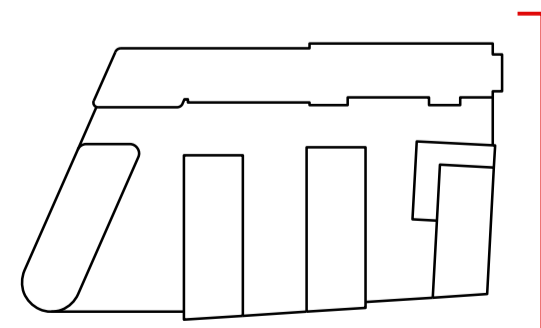

Materials key

1. Brick - light
2. Brick - light brown
3. Brick - brown
4. Brick - brown stripes
5. Brick - red
6. Brick - red stripes
7. Brick - blue grey
8. Precast/GRC - light
9. Bronze framed glazing - residential
10. Bronze framed glazing - shopfront
11. Bronze framed ventilation
12. Coloured ventilation screen
13. White coloured metalwork
14. Bronze coloured metalwork
15. Bronze coloured metal rod balustrades
16. Bronze coloured metal rod balconies with white soffits

Client

St. Edward
Chelsea Bridge Wharf
360 Queensdown Road
London SW11 8FE
020 7720 2600

Architect

Patel Taylor
48 Rawstorne Street
London EC1V 7ND
020 7278 2323

Title

General arrangement
Elevation - south east
Syon Gate Way

Project

Homebase Site, Syon Lane


Scale

1:250 @ A1 1:500 @ A3

Issue Record

Issue	By	Chk	Date
P09 - Planning Addendum	AP	AC	20.01.2021
P08 - Planning Addendum	PG	AC	18.12.2020
P07 - Planning Issue	MA	AC	21.09.2020
P06 - Planning Issue	PG	AC	28.08.2020
P05 - Planning Issue	PG	AC	07.08.2020
P04 - Planning Issue	AP	AC	28.07.2020

Scale 1:250 @ A1

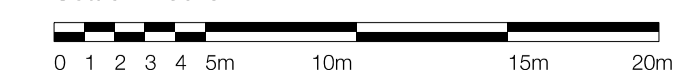

Drawing Number
579-PTA-ZZ-ZZ-ELE-A-0002 P09 Revision

Status
For Planning

Patel Taylor
48 Rawstorne Street
London EC1V 7ND
T +44 (0)20 7278 2323
www.pateltaylor.co.uk

Patel Taylor